




File No.: PLLUB20260255

Legal Description:
SW-20-70-11-W6


COUNCIL DIVISION: 6

Location

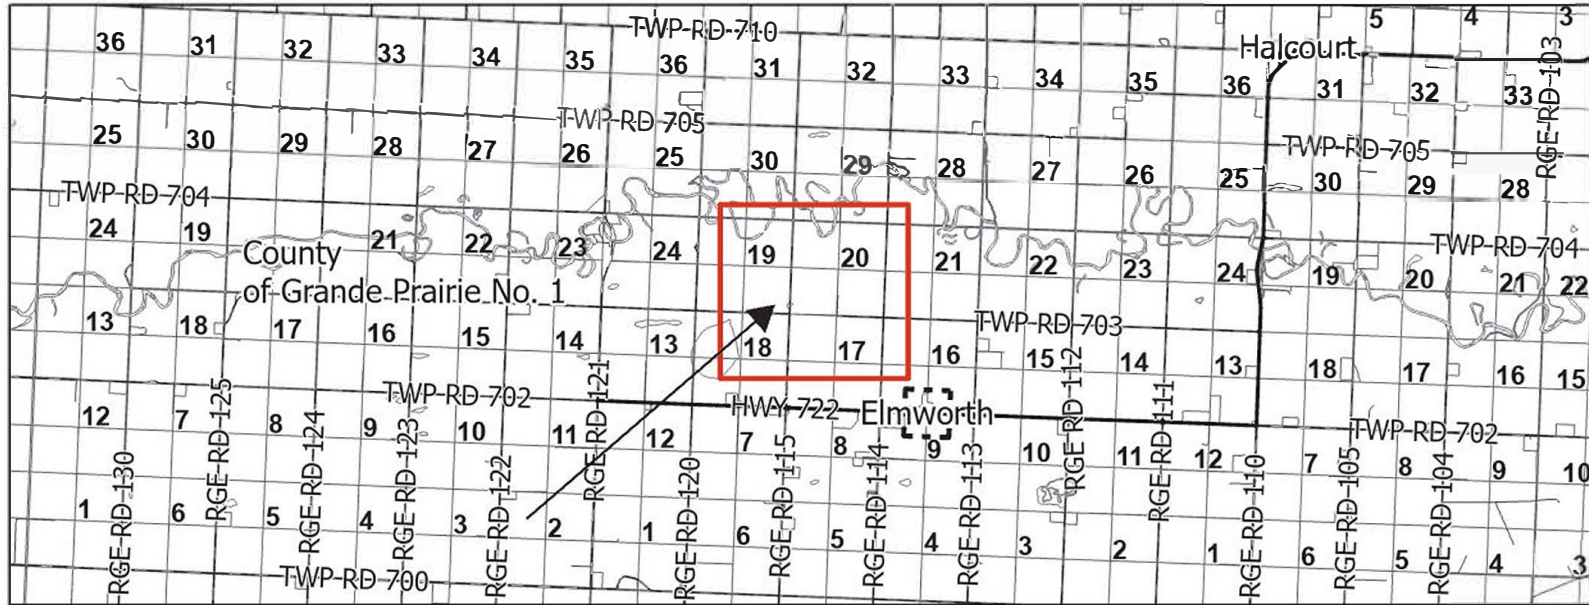

Scale: 1:130,547

Zoning

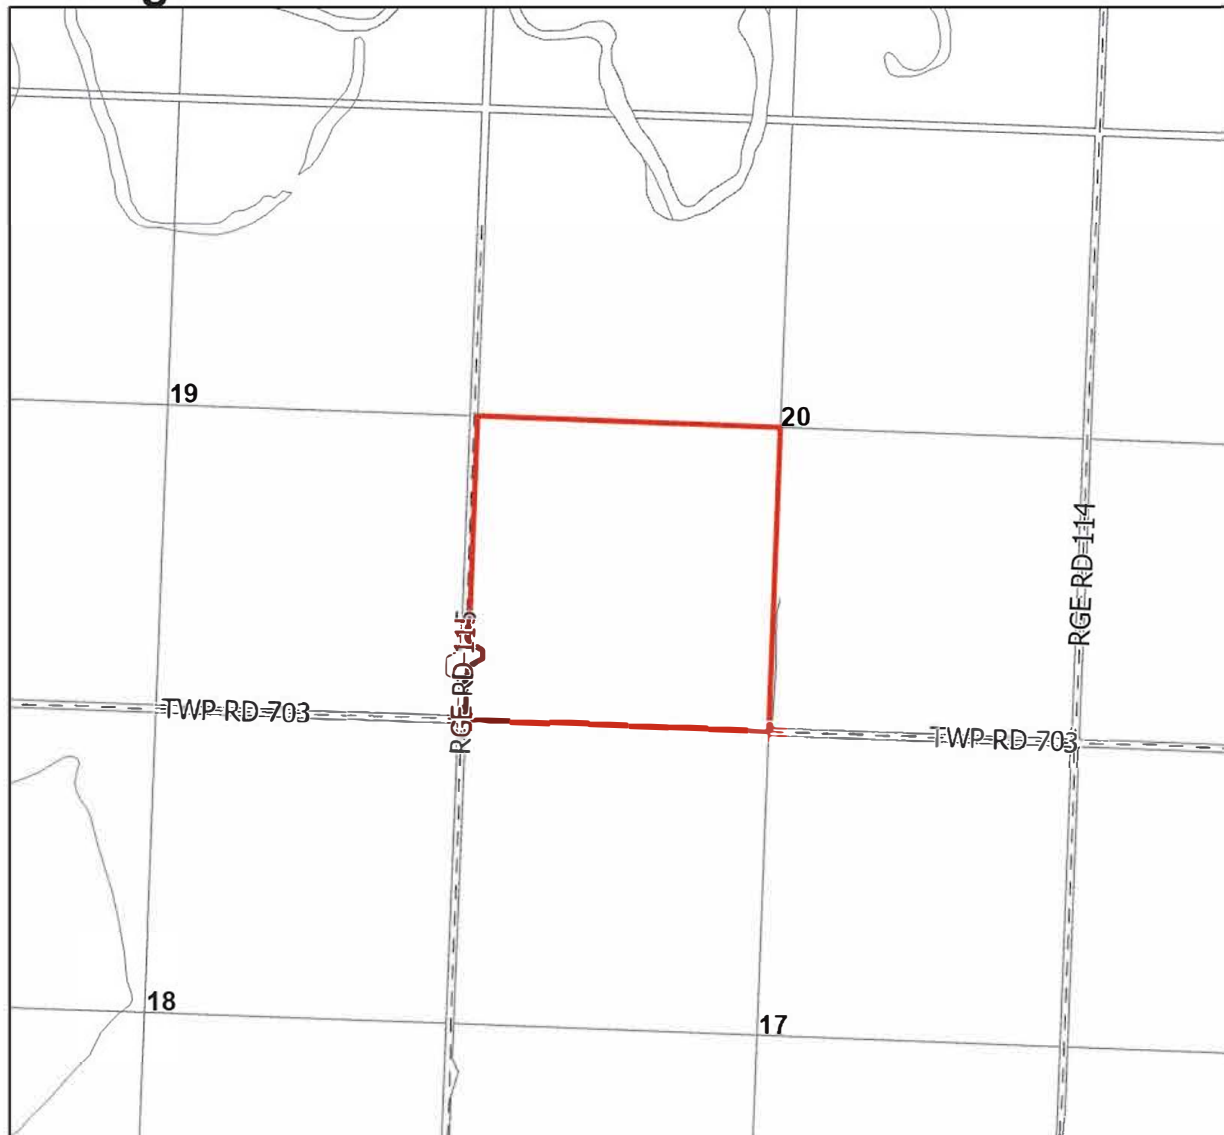

Local Area Map Information


Parcel of Interest

Zoning

- Agricultural
- Country Residential
- Industrial
- Other
- Named Subdivisions

This GIS product is comprised of many layers of information that are maintained by other external data providers. The County of Grande Prairie assumes no responsibility nor liability for the accuracy or completeness of these data layers. The County of Grande Prairie makes no representation or warranties regarding the information contained in this document, including without limitation, whether said information is accurate or complete. Persons using this document do so solely at their own risk, and The County of Grande Prairie shall have no liability to such person for any loss or damage whatsoever. This document shall not be copied or distributed to any person without the express written consent to the County of Grande Prairie. Copyright 2023 County of Grande Prairie. All Rights Reserved.


Scale: 1:20,000

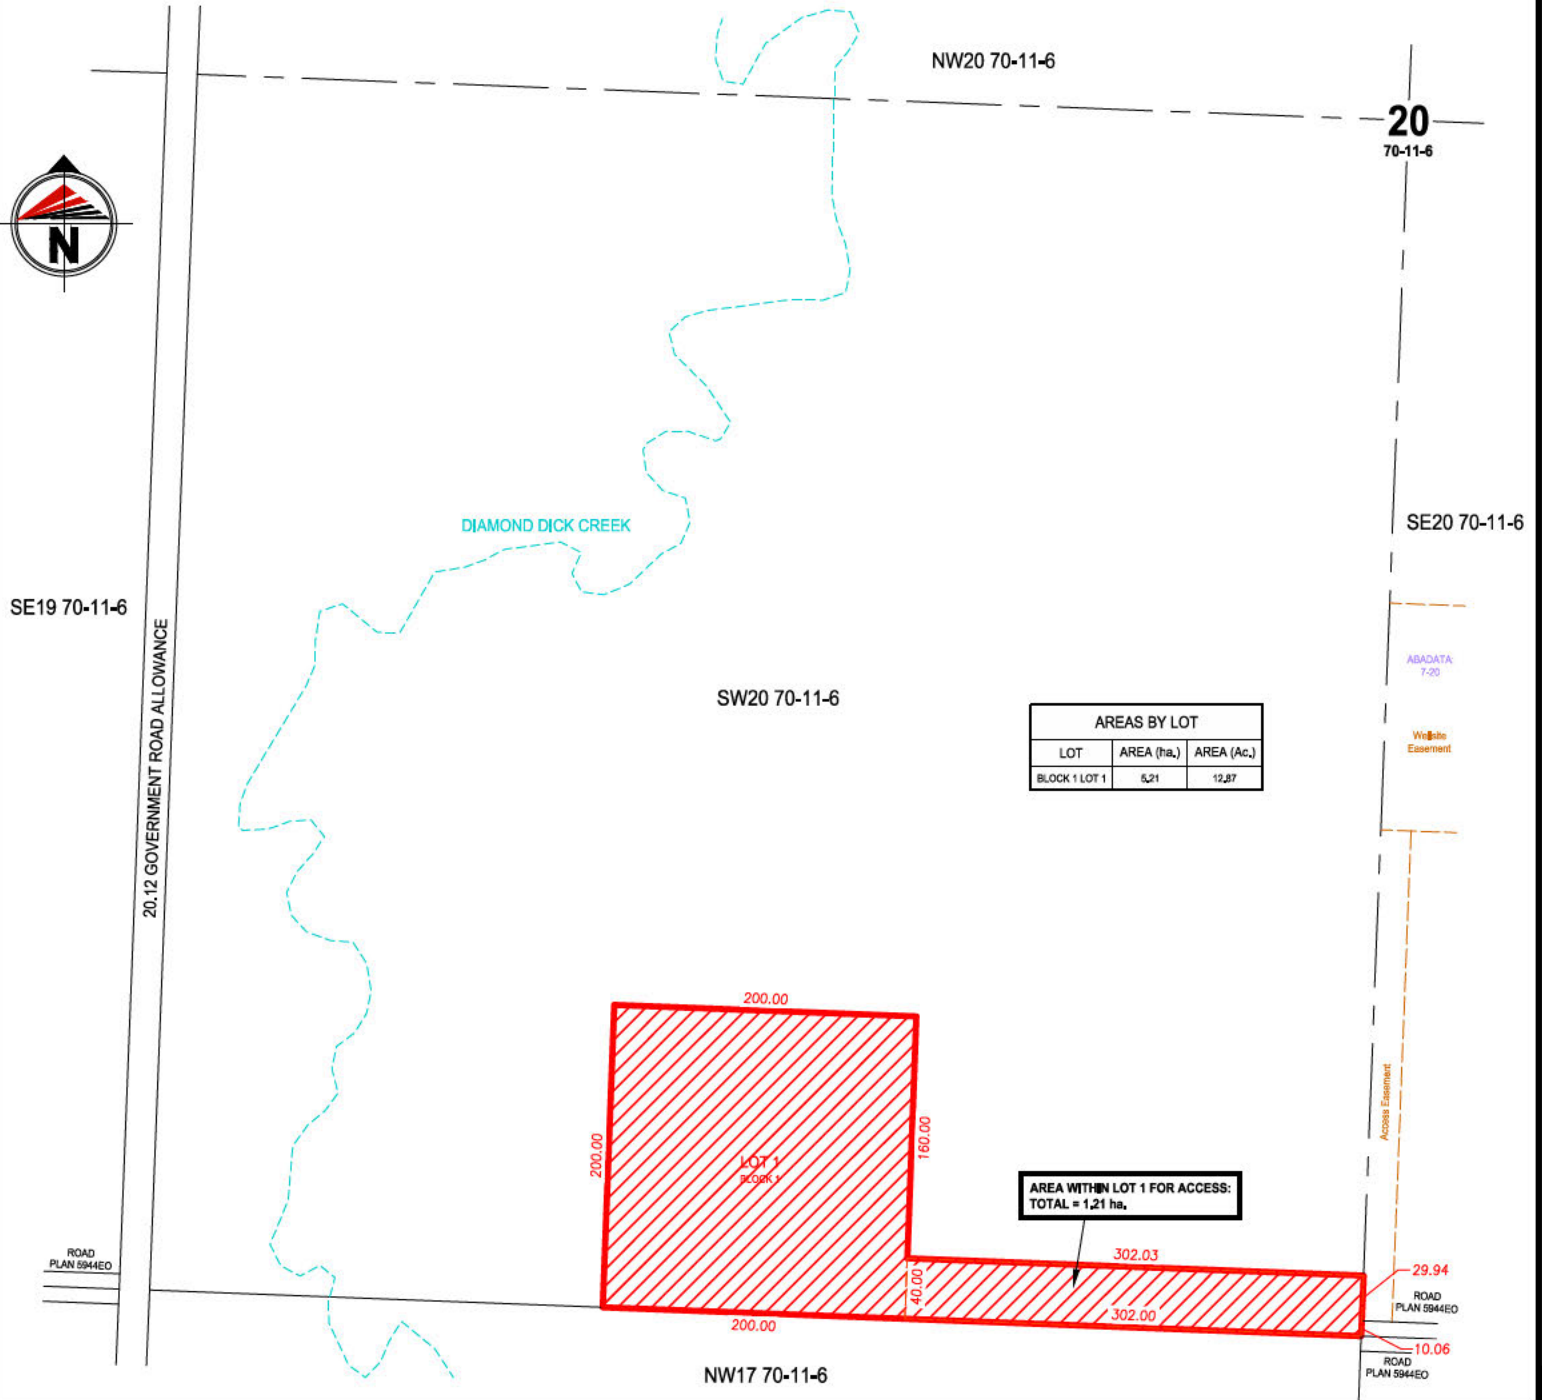

COUNTY OF GRANDE PRAIRIE NO. 1
REZONING PLAN
SHOWING PROPOSED REZONING OF
PART OF THE
S.W. 1/4 SEC. 20, TWP. 70, RGE. 11, W.6M.

LAND DEALT WITH BY THIS
PLAN IS SHOWN OUTLINED THUS: ———
AND CONTAINS: 5.21 HECTARES (12.87 ACRES)

SCALE: 1:5000

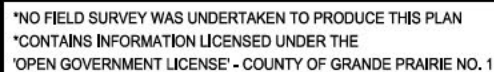

BURIED PIPE CONTAINING
VARIOUS SUBSTANCE:
SOUR SUBSTANCE:
ABANDONED:
DISCONTINUED:

- Power Pole
- Anchor
- ◆ Light
- ▲ Pedestal
- Water Course

PROJECT DETAILS		REVISIONS		
SURVEYOR:	BRUCE C. E. TATTRIE, A.L.S.	1	NI - 02/23/26	REVISE PANHANDLE
PROJECT:	NORMA PANDACHUCK	2		
DRAFTED BY:	BLAKE ROSSOL	3		
CHECKED BY:	CODY BEARSTO	4		
DATE:	DECEMBER 9, 2025	5		
SCALE: 1:5000		6		

J:\JOBS\2025\25GLML7172\CAD\DRAWING\25GLML7172-TE-R1.DWG